



SYMBOL LEGEND

①	GRID REFERENCE
Room Name	ROOM NAME
Room Number	ROOM NUMBER
10	SECTION MARKER
AD1	SECTION NUMBER
	SHEET NUMBER
00	DETAIL MARKER
AD1	DETAIL NUMBER
	SHEET NUMBER
10	EXTERIOR ELEVATION MARKER
	ELEVATION NUMBER
	SHEET NUMBER
10	INTERIOR ELEVATION MARKER
	ELEVATION NUMBER
	SHEET NUMBER
10	DOOR MARKER
	ELEVATION NUMBER
	SHEET NUMBER
10	WINDOW MARKERS
	ALUMINUM WINDOW
10	WALL MARKERS
	WALL TYPE
HP	MISC. SYMBOLS
R-FE	HOSE BID
RFL	RECESSED FIRE EXTINGUISHER
	RAIN WATER LEADER

FIRST FLOOR PLAN
1/8" = 1'-0"



CRAVEN | HUSTON | POWERS | ARCHITECTS ARCHITECTURE AND LANDSCAPE ARCHITECTURE 9355 YOUNG ROAD, CHILLIWACK B.C. V2P 4S3 TEL.: (604) 793-9445

 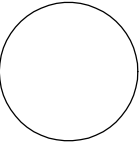

MIDTOWN CHURCH
45657 Yale Road,
Chilliwack, BC

DRAWING NAME

FIRST FLOOR PLAN

REV. NO.	DATE	DESCRIPTION


PROJECT NO. 16063

SCALE: As Indicated

DATE: Inland Chile



THIS DRAWING IS THE PROPERTY OF CRAVEN | HUSTON | POWERS | ARCHITECTS. IT IS TO BE USED ONLY FOR THE PROJECT AND SITE SPECIFICALLY IDENTIFIED HEREIN. ANY REUSE OR MODIFICATION OF THIS DRAWING WITHOUT THE WRITTEN PERMISSION OF CRAVEN | HUSTON | POWERS | ARCHITECTS IS STRICTLY PROHIBITED. THE USER OF THIS DRAWING SHALL BE RESPONSIBLE FOR OBTAINING ALL NECESSARY PERMITS AND REGULATORY APPROVALS. THE USER SHALL BE RESPONSIBLE FOR VERIFYING THE ACCURACY OF ALL DATA AND INFORMATION PROVIDED TO CRAVEN | HUSTON | POWERS | ARCHITECTS. CRAVEN | HUSTON | POWERS | ARCHITECTS SHALL NOT BE LIABLE FOR ANY ERRORS OR OMISSIONS IN THIS DRAWING.



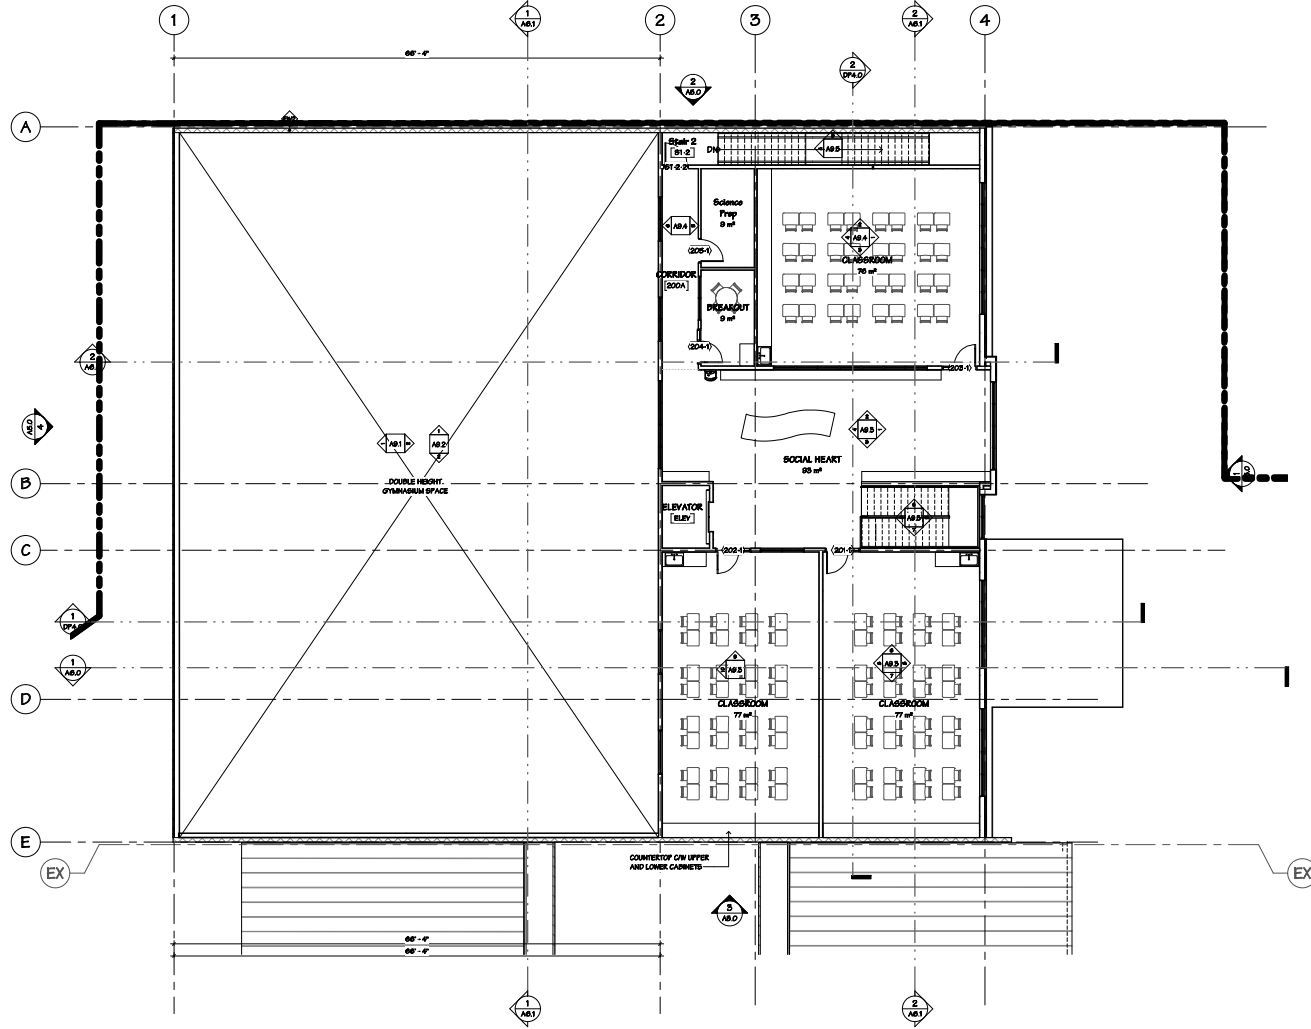

SECOND FLOOR PLAN
 1/8" = 1'-0"
 NORTH
 TOTAL FLOOR AREA: 6,682 SQ FT (629 SQ M)

SYMBOL LEGEND	
①	GRID REFERENCE
Room name	ROOM MARKER
101	ROOM NUMBER
10	SECTION MARKER
101	SECTION NUMBER
101	SHEET NUMBER
101	DETAIL MARKER
101	DETAIL NUMBER
101	SHEET NUMBER
101	EXTERIOR ELEVATION MARKER
101	ELEVATION NUMBER
101	SHEET NUMBER
101	INTERIOR ELEVATION MARKER
101	ELEVATION NUMBER
101	SHEET NUMBER
101	DOOR MARKER
101	ELEVATION NUMBER
101	SHEET NUMBER
101	WINDOW MARKERS
101	ALUMINUM WINDOW
101	WALL MARKERS
101	WALL TYPE
101	MISC. SYMBOLS
101	HOBE BID
101	RECEIVED FIRE EXTINGUISHER
101	RAIN WATER LEADER

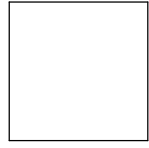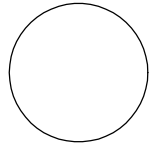

MIDTOWN CHURCH
 45657 Yale Road,
 Chilliwack, BC

SECOND FLOOR PLAN		
NO.	DATE	DESCRIPTION

PROJECT NO.	16063
SCALE	As Indicated
DATE	Issue Date



CRAVEN | HUSTON | POWERS ARCHITECTS ARCHITECTURE AND LANDSCAPE ARCHITECTURE 9355 YOUNG ROAD, CHILLIWACK B.C. V2P 4S3 TEL.: (604) 793-9445